


Sc=125,10 mp
Su=104,72 mp

VERIFICATOR / EXPERT	NUME	SEM.N.	CERINTA	REFERAT / EXPERTIZA NR./DATA
INTOCMIȚ	ing. Varga E.			S.C."OCTAV DRAGAN" SRL BISTRITA, STR. CONSTANTIN ROMAN VIVU, NR.45 JUD. BISTRITA-NASAUD
PROIECTAT	arh. Nitoiu S.			Beneficiar: S.C."OCTAV DRAGAN" SRL BISTRITA, STR. GEORGE ENESCU, NR.8A,B,C,D,E,F,G,H,J,K JUD. BISTRITA-NASAUD
INTOCMIȚ	ing. Varga E.			Beneficiar: S.C."OCTAV DRAGAN" SRL BISTRITA, STR. GEORGE ENESCU, NR.8A,B,C,D,E,F,G,H,J,K JUD. BISTRITA-NASAUD
SPECIFICATIE	NUME	SEM.N.	Scara : 1:50	Titlu proiect: CONSTRUIRE 10 LOCUINTE INDIVIDUALE CUPLATE DOUA CATE DOUA PE LOT INDIVIDUAL IN REGIM P+1E BISTRITA, STR. GEORGE ENESCU, NR.8A,B,C,D,E,F,G,H,J,K JUD. BISTRITA-NASAUD
SEF PROIECT	ing. Varga E.		Data 2019	Titlu plansa: PLAN ETAJ LOCUINTA NR 6A,6B, LOT 4
				Proiect nr. 4/2019
				Faza : A.C.
				A.05

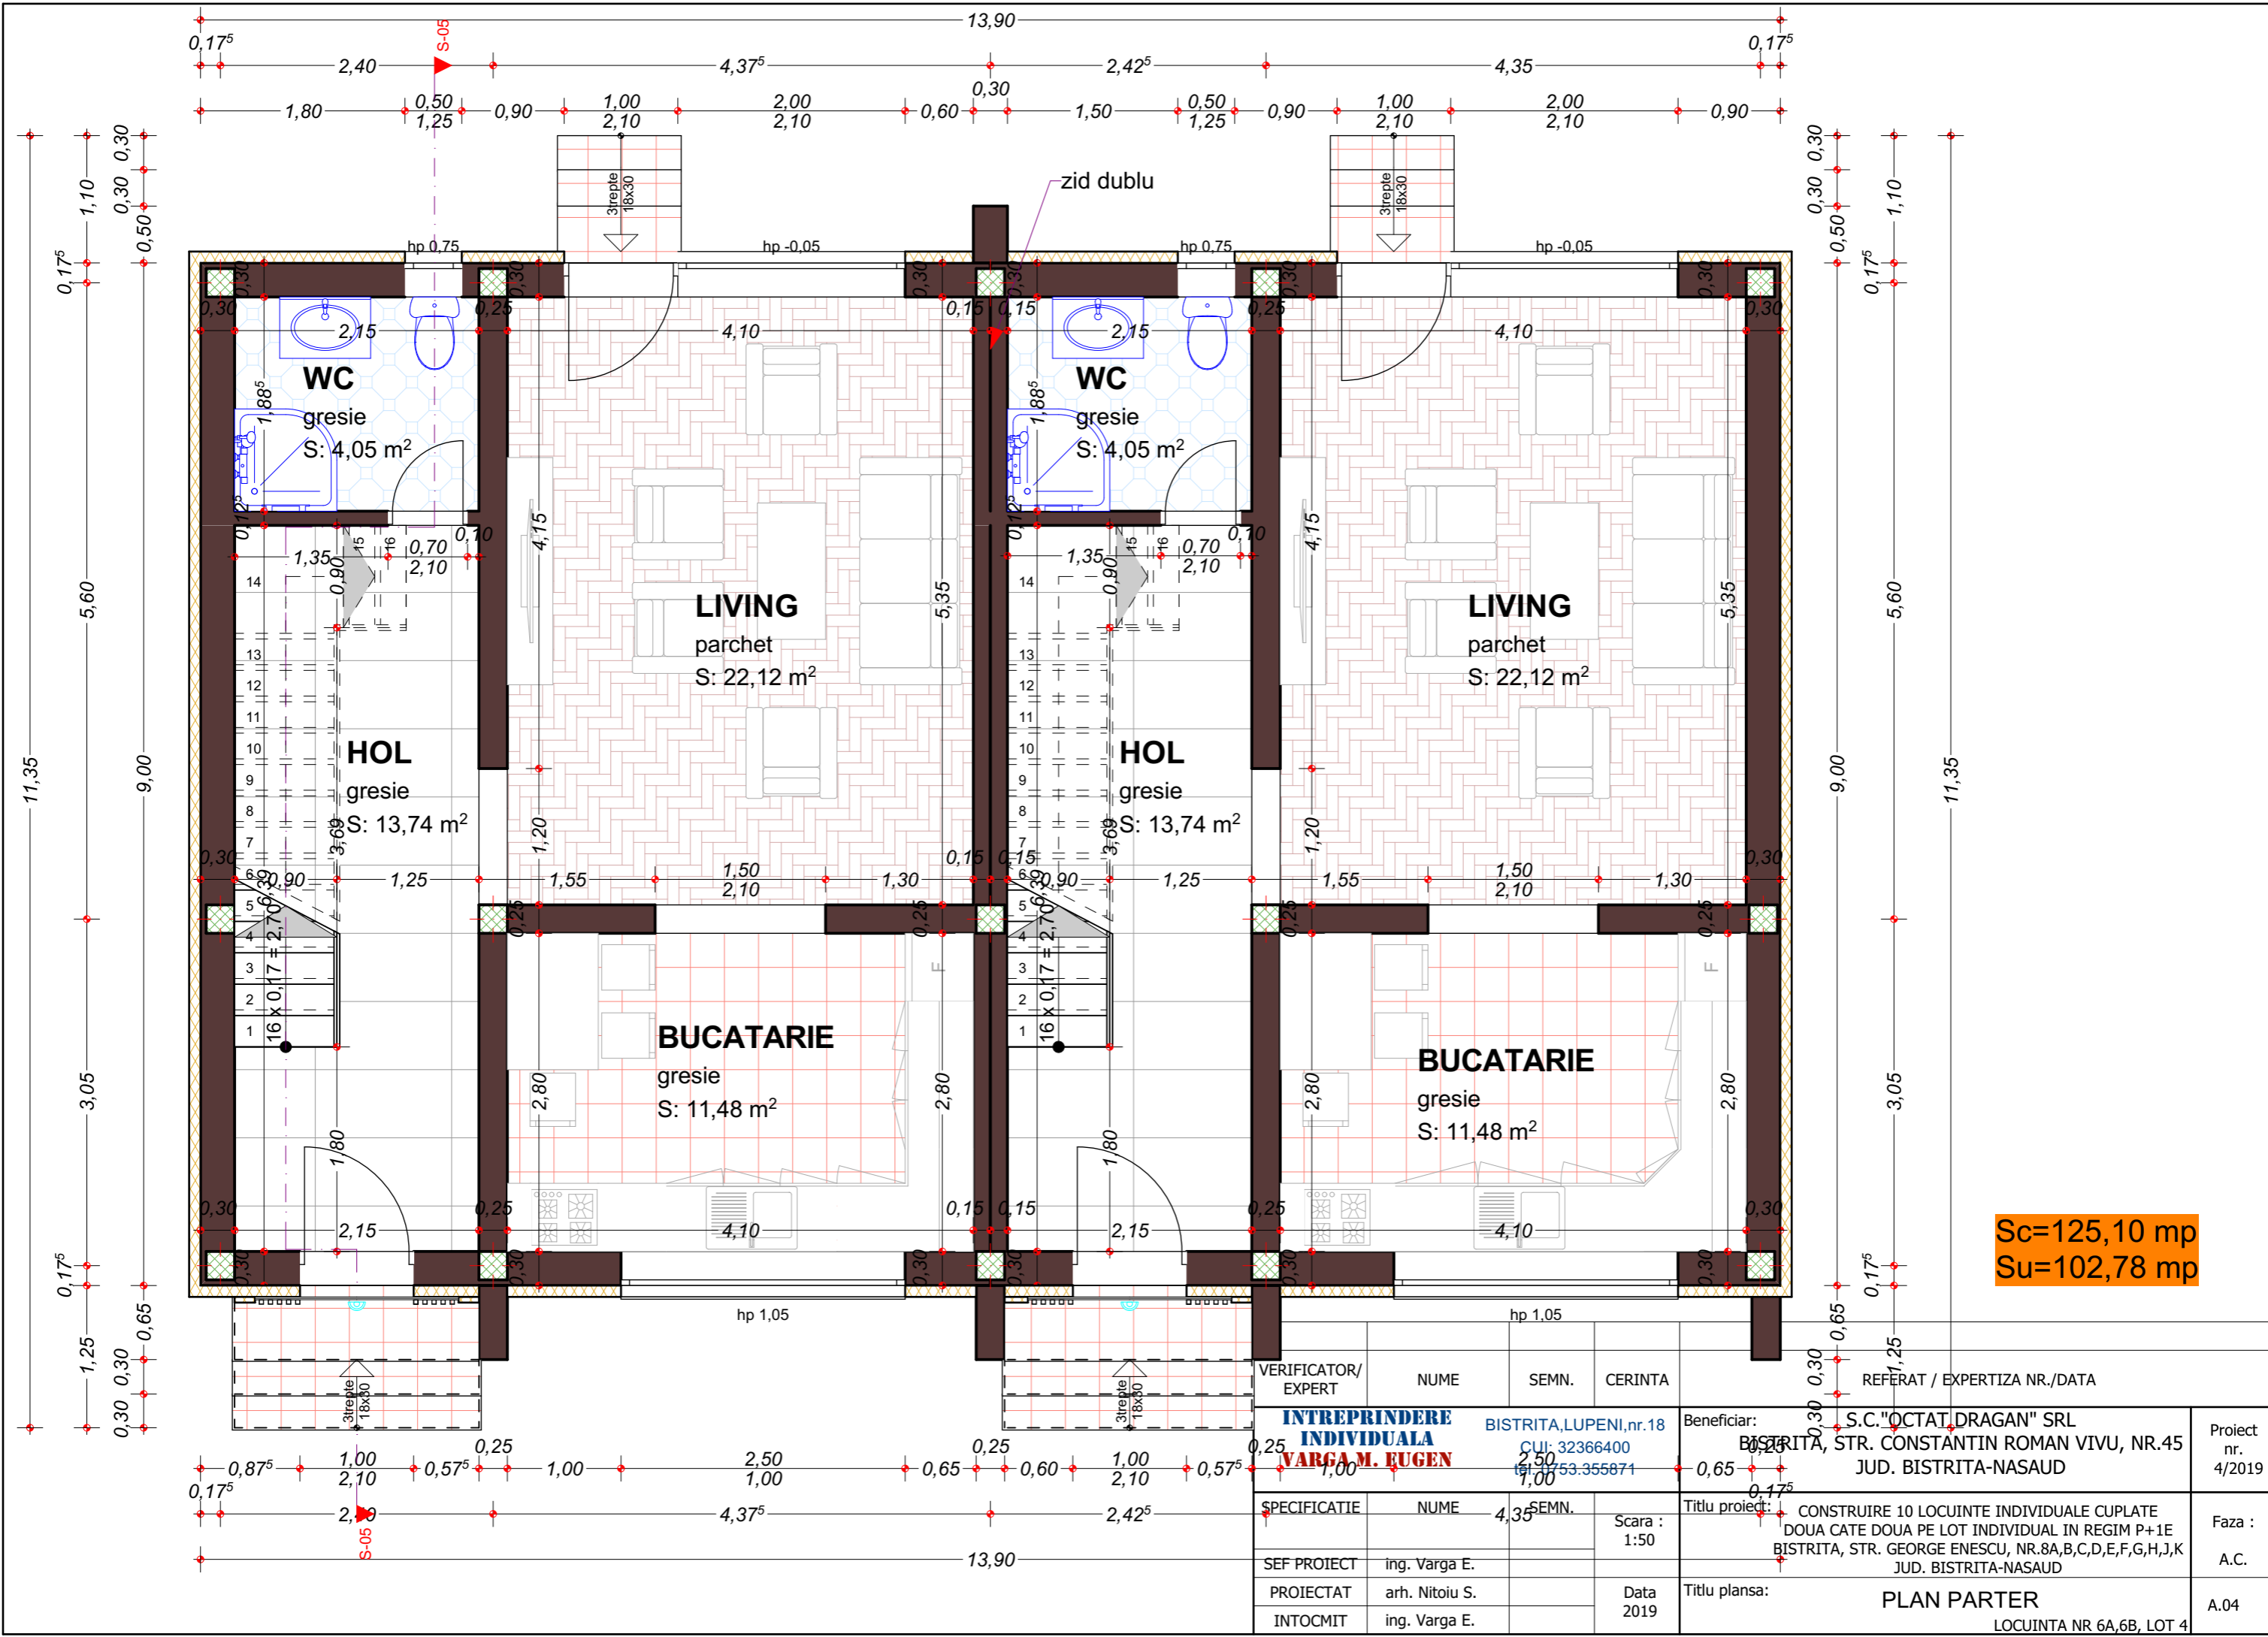

Sc=125,10 mp
Su=102,78 mp

VERIFICATOR/ EXPERT	NUME	SEM.N.	CERINTA	REFERAT / EXPERTIZA NR./DATA	
	INTREPRINDERE INDIVIDUALA VARGA M. EUGEN	BISTRITA, LUPENI, nr.18 CUI: 32366400 151-5753-355871		Beneficiar: S.C."OCTAV DRAGAN" SRL BISTRITA, STR. CONSTANTIN ROMAN VIVU, NR.45 JUD. BISTRITA-NASAUD	Proiect nr. 4/2019
SPECIFICATIE		4,35		Titlu proiect: CONSTRUIRE 10 LOCUINTE INDIVIDUALE CUPLATE DOUA CATE DOUA PE LOT INDIVIDUAL IN REGIM P+1E BISTRITA, STR. GEORGE ENESCU, NR.8A,B,C,D,E,F,G,H,I,J,K JUD. BISTRITA-NASAUD	Faza : A.C.
SEF PROIECT	ing. Varga E.		Scara : 1:50	Titlu plansa:	A.04
PROIECTAT	arh. Nitoiu S.		Data 2019	PLAN PARTER	
INTOCMIT	ing. Varga E.			LOCUINTA NR 6A,6B, LOT 4	